


2x 6-bar 56/58/64/74/84/94

6-bar 52/54/62/72/82/92

6-bar 52/54/62/72/82/92

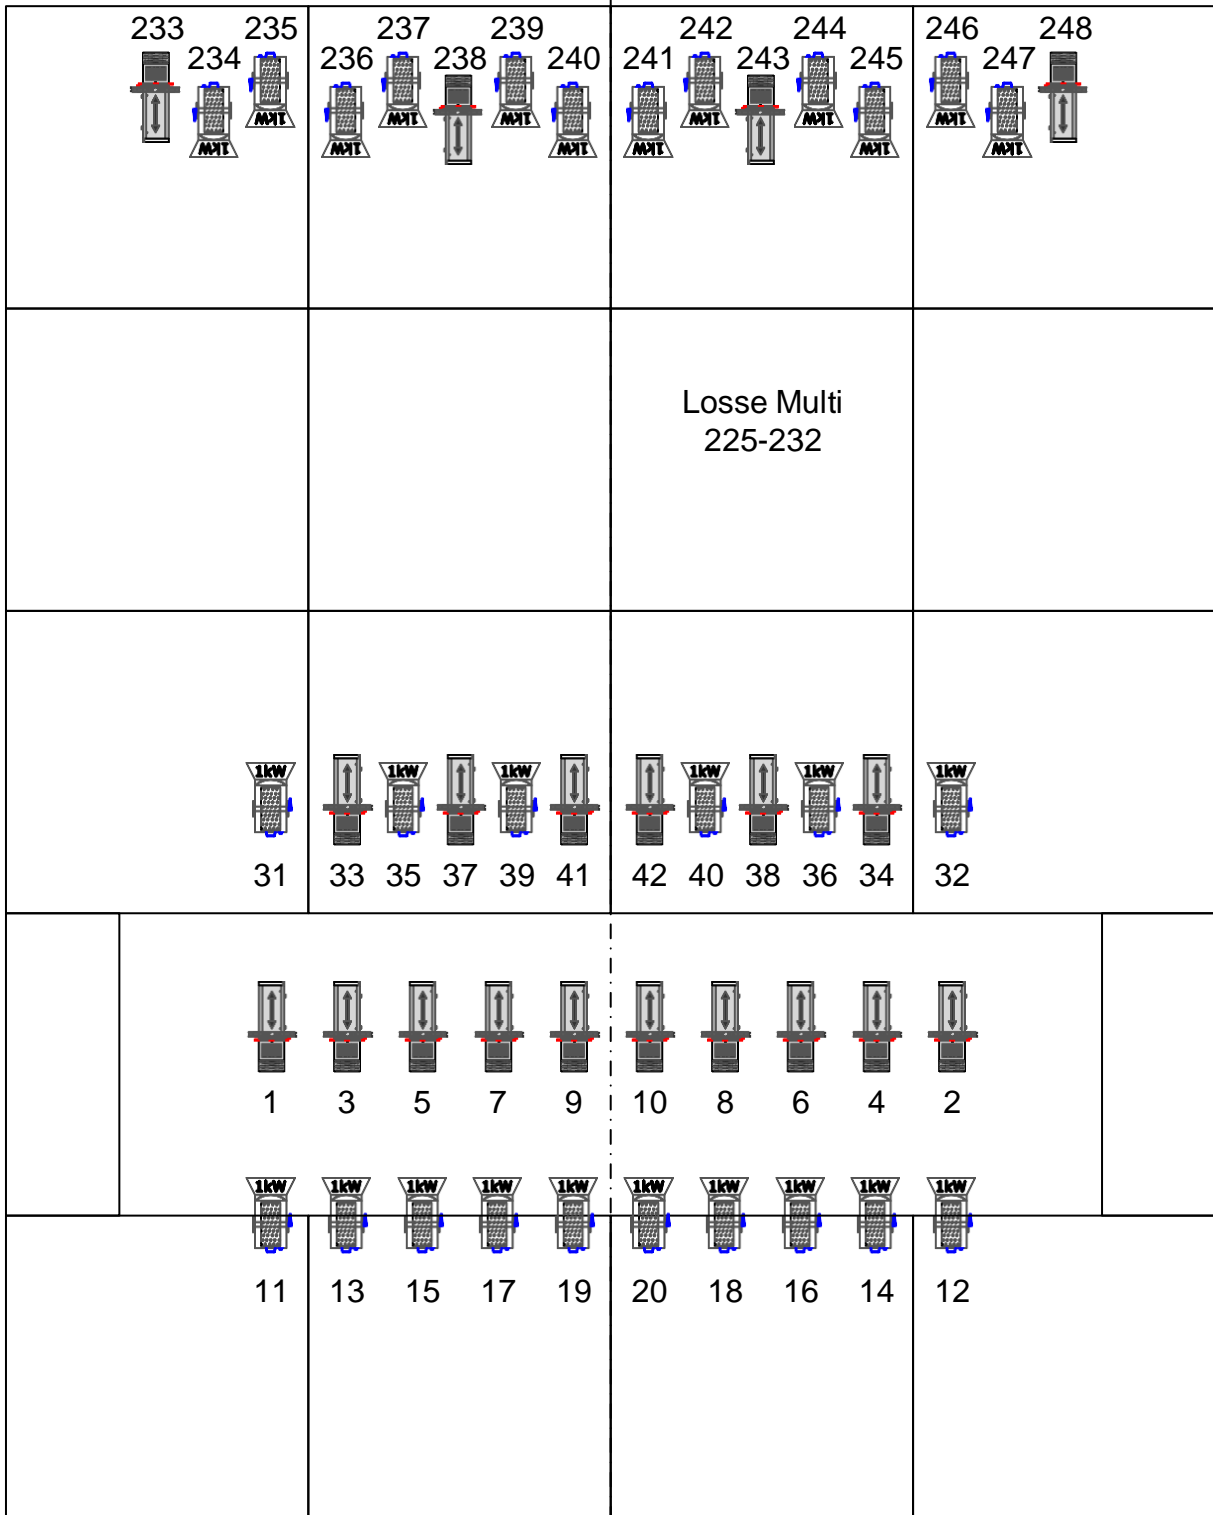

Gangpaden 96
 Zaallicht 97 + 98 + 99
 Doekwarmers Toneel R-192,G-193,B-194
 Doekwarmers R-197,G-198,B-199
 Horizon 301 + 302 + 303

Lichtplan
 Kleine zaal

