



91 93 95 97 99 101 102 100 98 96 94 92

Achterbrug

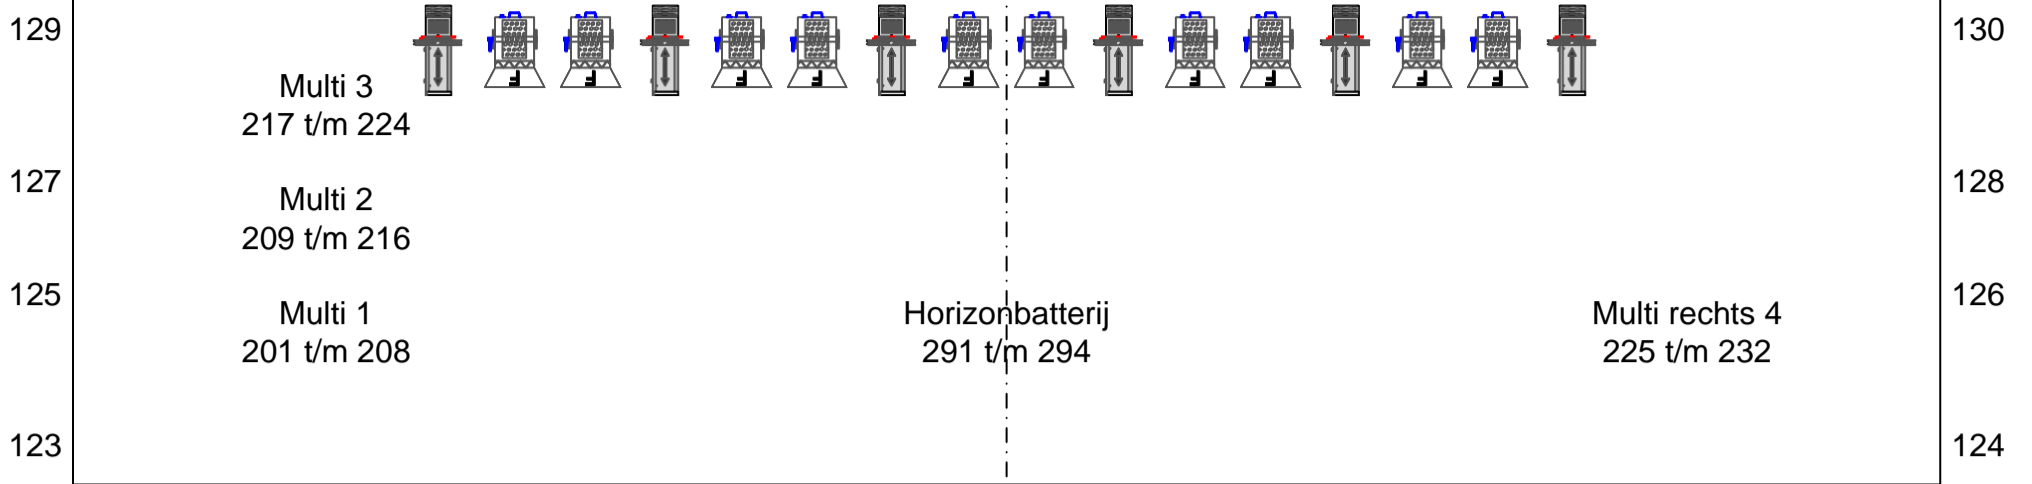


71 73 75 77 79 81 82 80 78 76 74 72

Toneelbrug

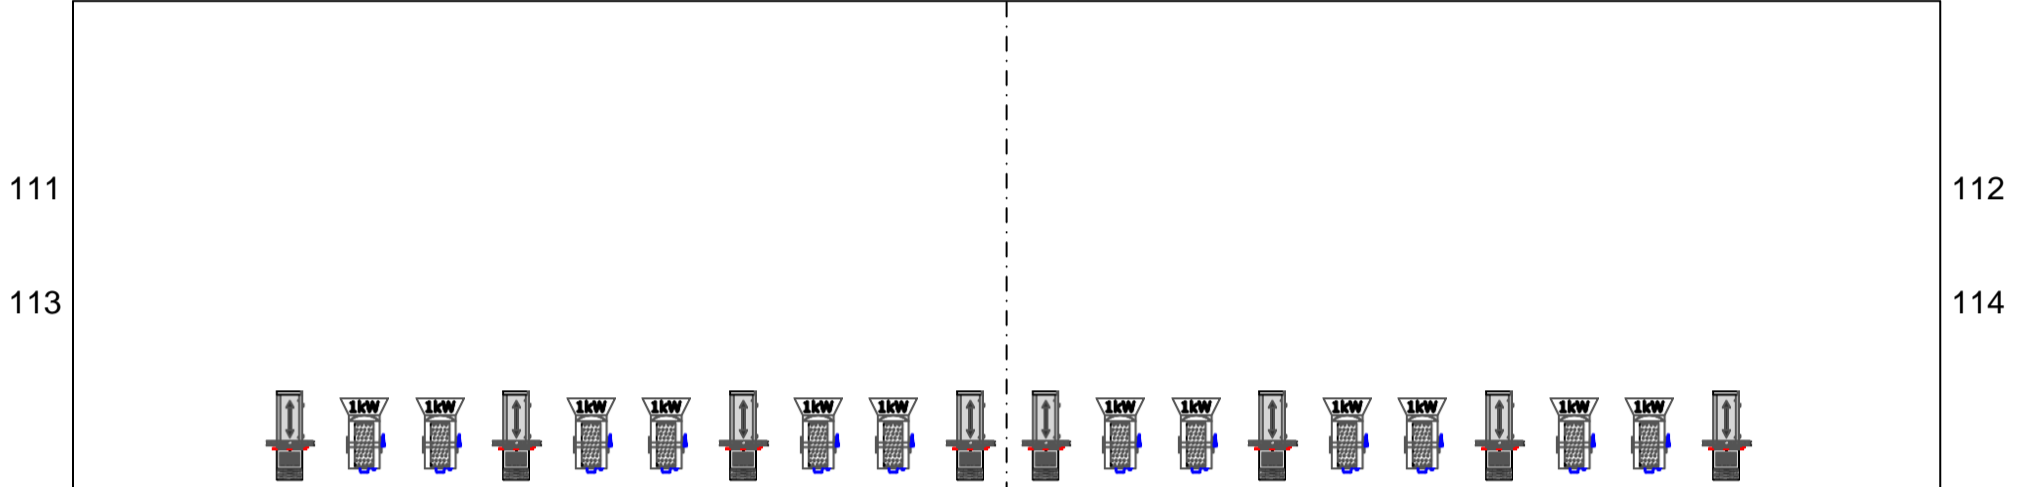


51 53 55 57 59 61 63 65 67 69 70 68 66 64 62 60 58 56 54 52

Portaalbrug

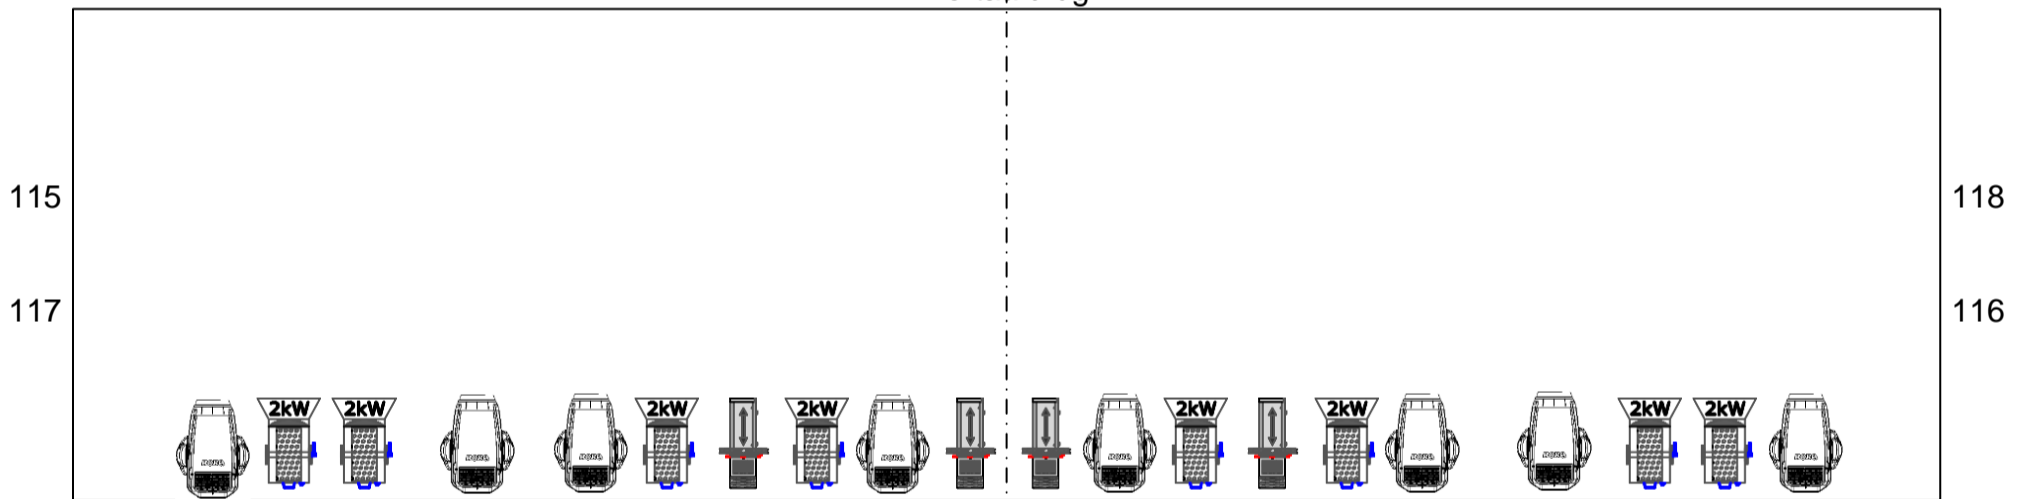

31 33 35 37 39 41 43 45 47 49 50 48 46 44 42 40 38 36 34 32


1e Zaalbrug

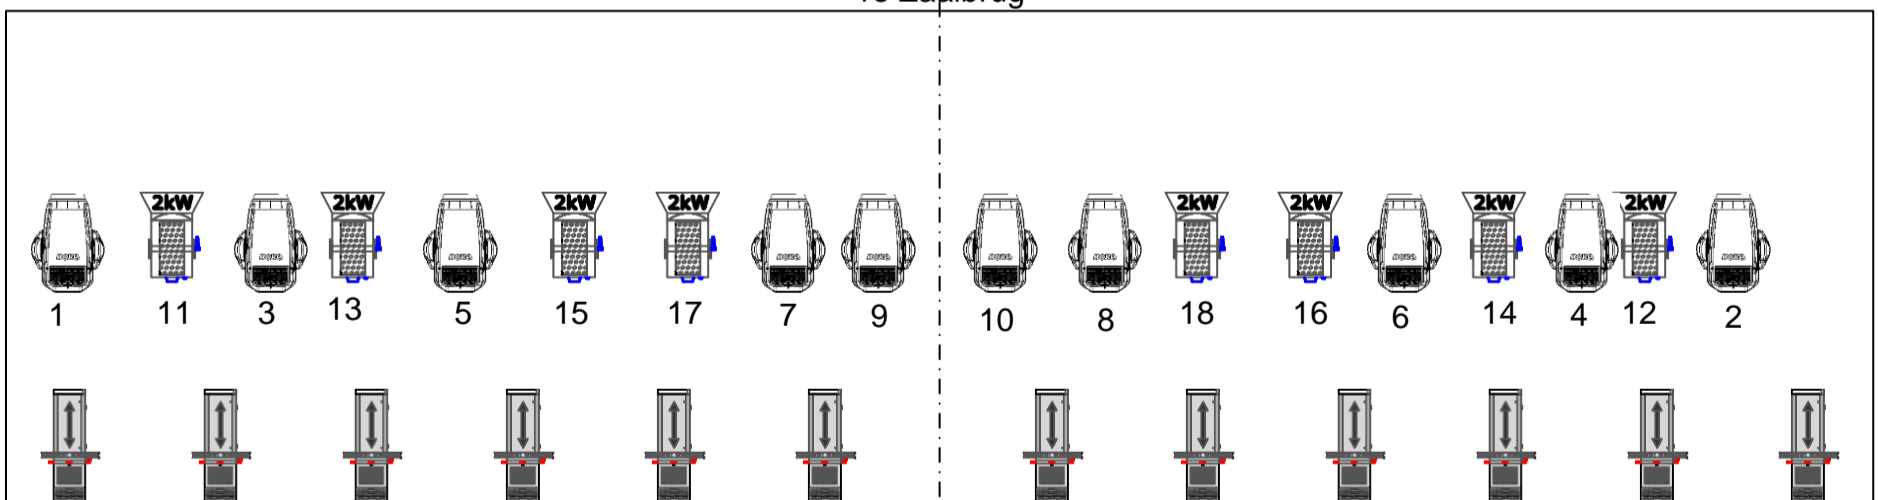

1 11 3 13 5 15 17 7 9 10 8 18 16 6 14 4 12 2

19 21 23 25 27 29 30 28 26 24 22 20

2e Zaalbrug

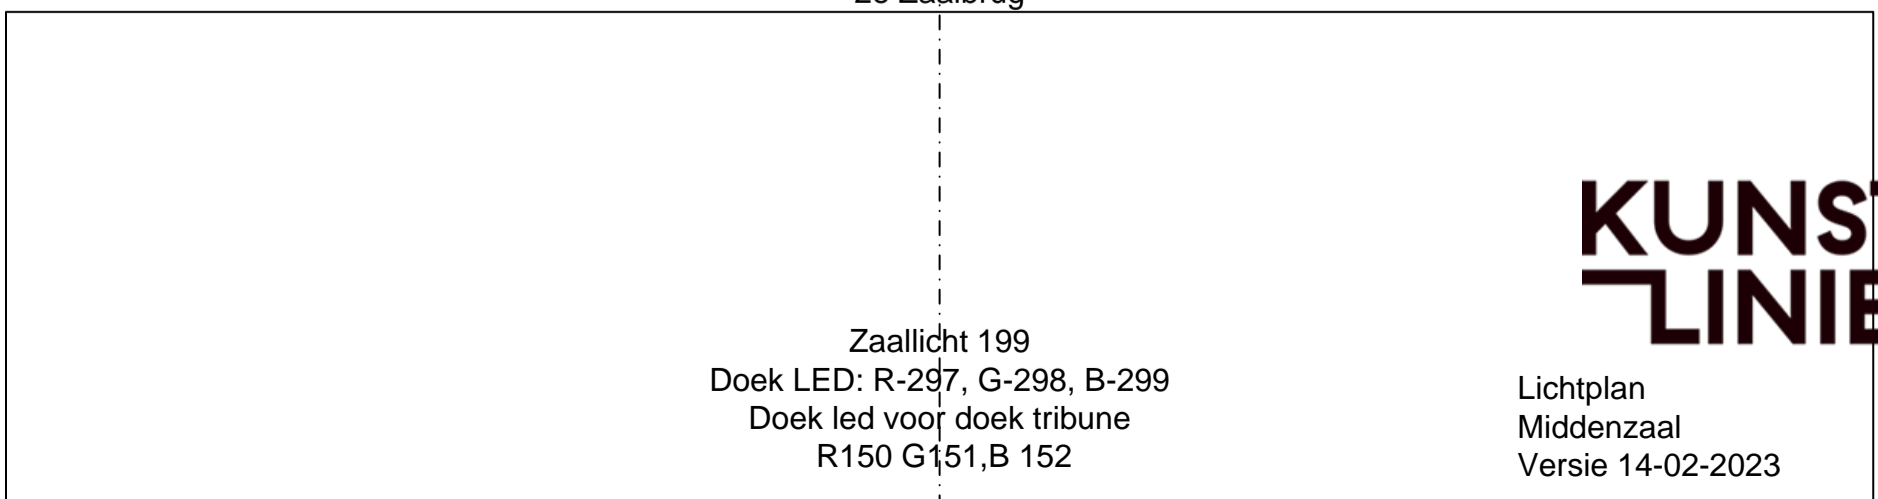

Zaallicht 199
Doek LED: R-297, G-298, B-299
Doek led voor doek tribune
R150 G151, B 152

**KUNST
LINIE**

Lichtplan
Middenzaal
Versie 14-02-2023