



91 93 95 97 99 101 102 100 98 96 94 92

Achterbrug

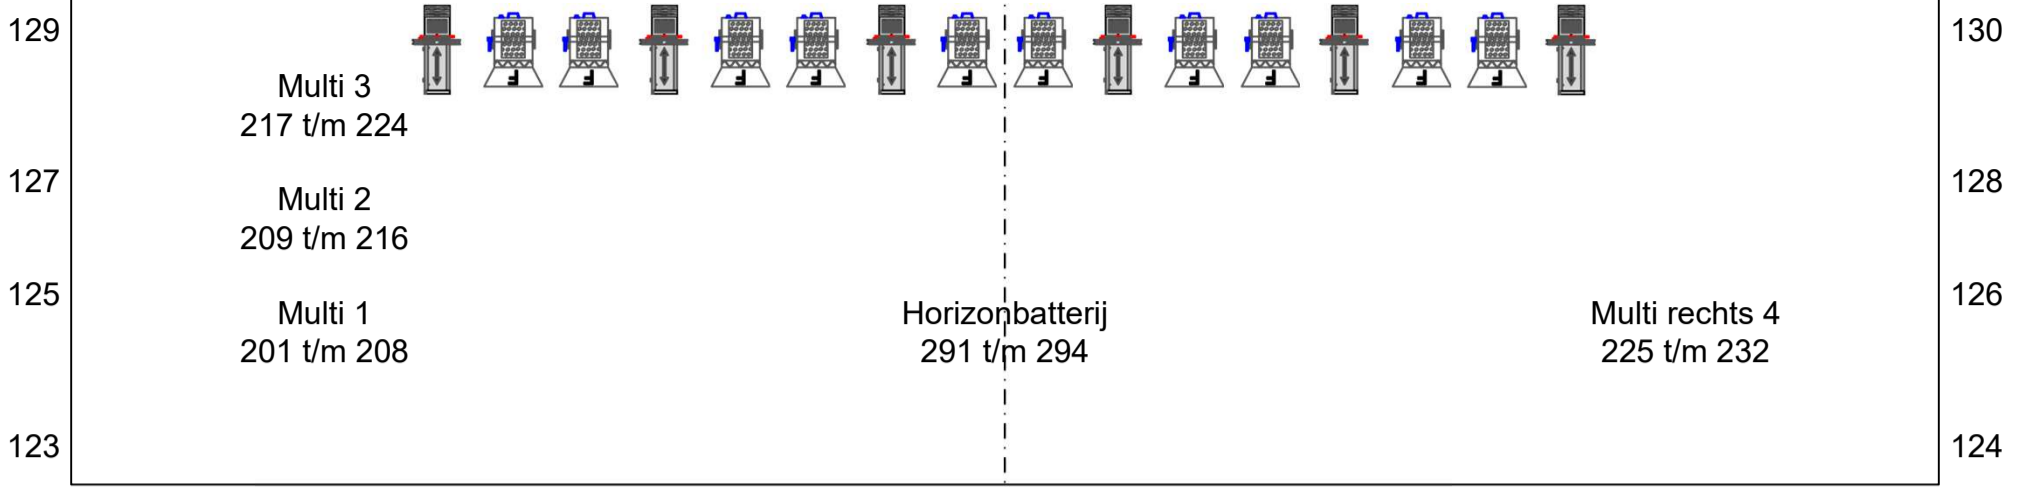


71 73 75 77 79 81 82 80 78 76 74 72

Toneelbrug

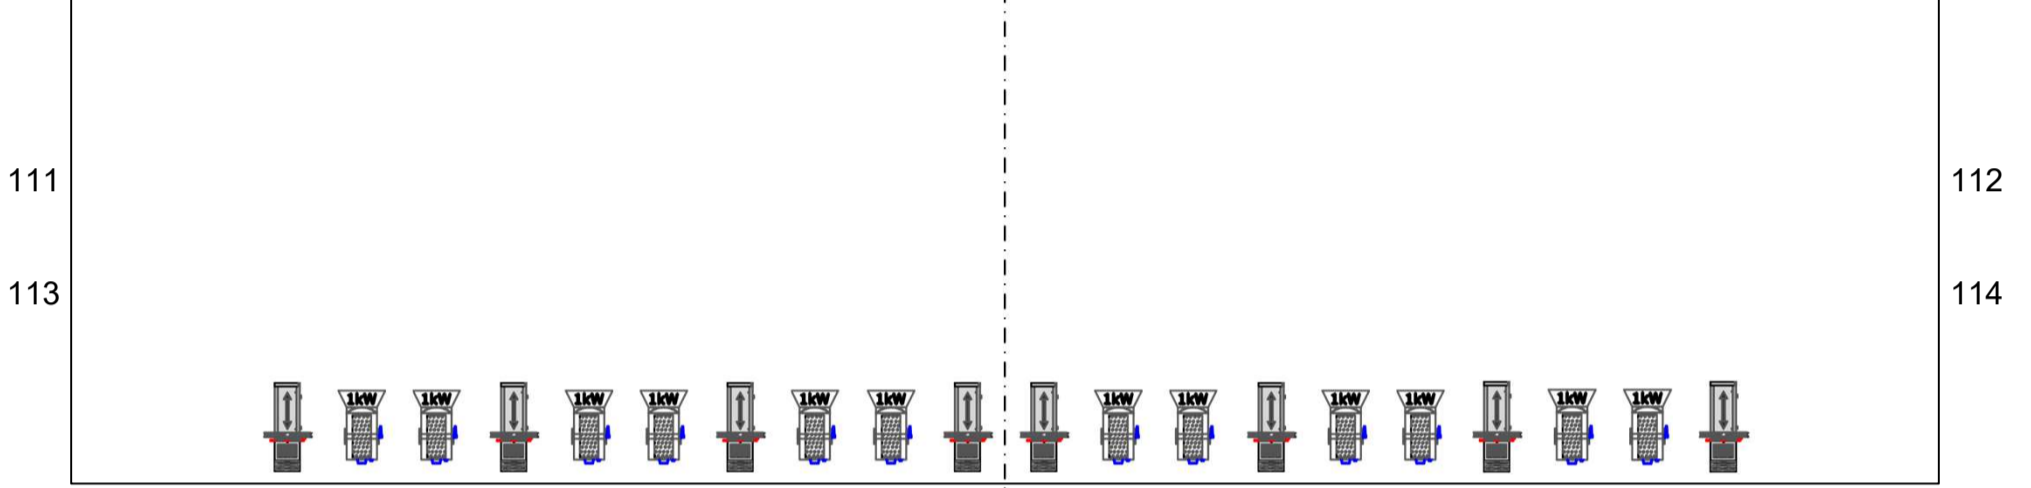

51 53 55 57 59 61 63 65 67 69 70 68 66 64 62 60 58 56 54 52

Portaalbrug

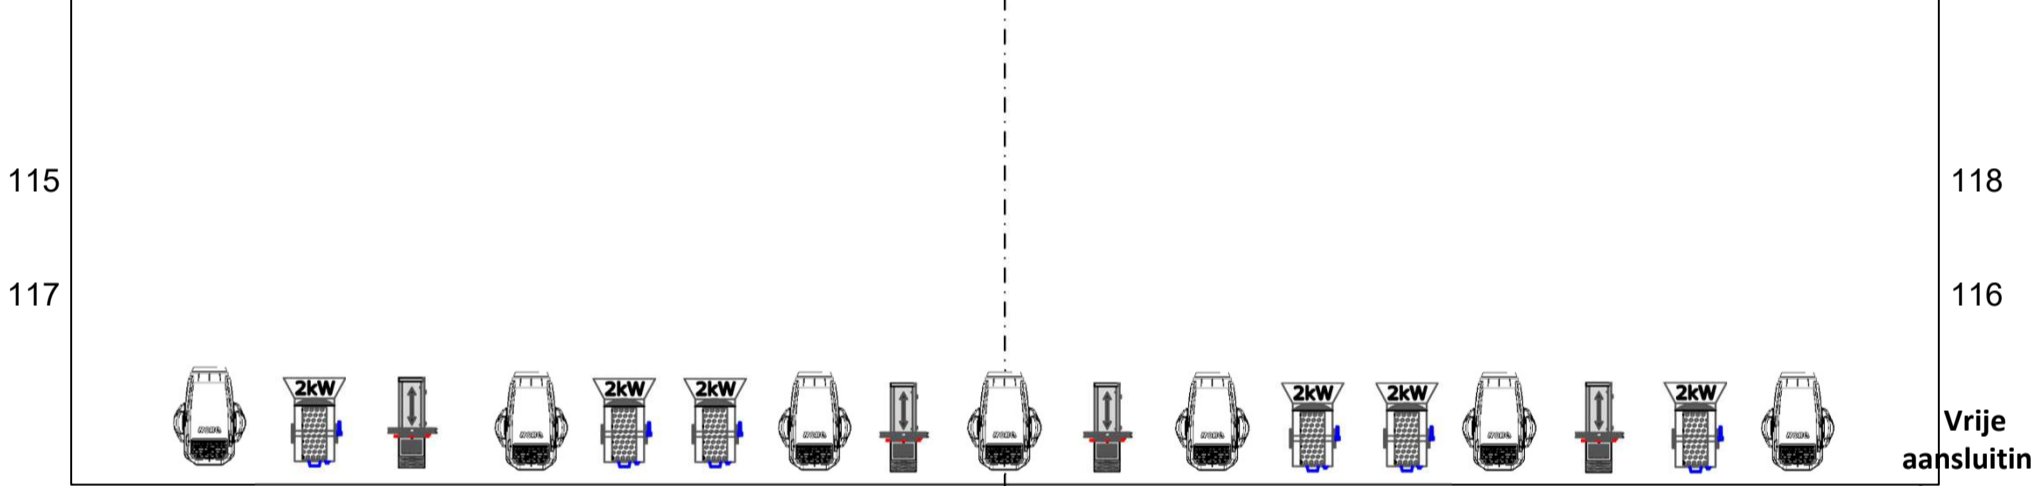


31 33 35 37 39 41 43 45 47 46 44 42 40 38 36 34 32

Vrije aansluiting brug 131 133


Vrije aansluiting brug 134 136

1e Zaalbrug

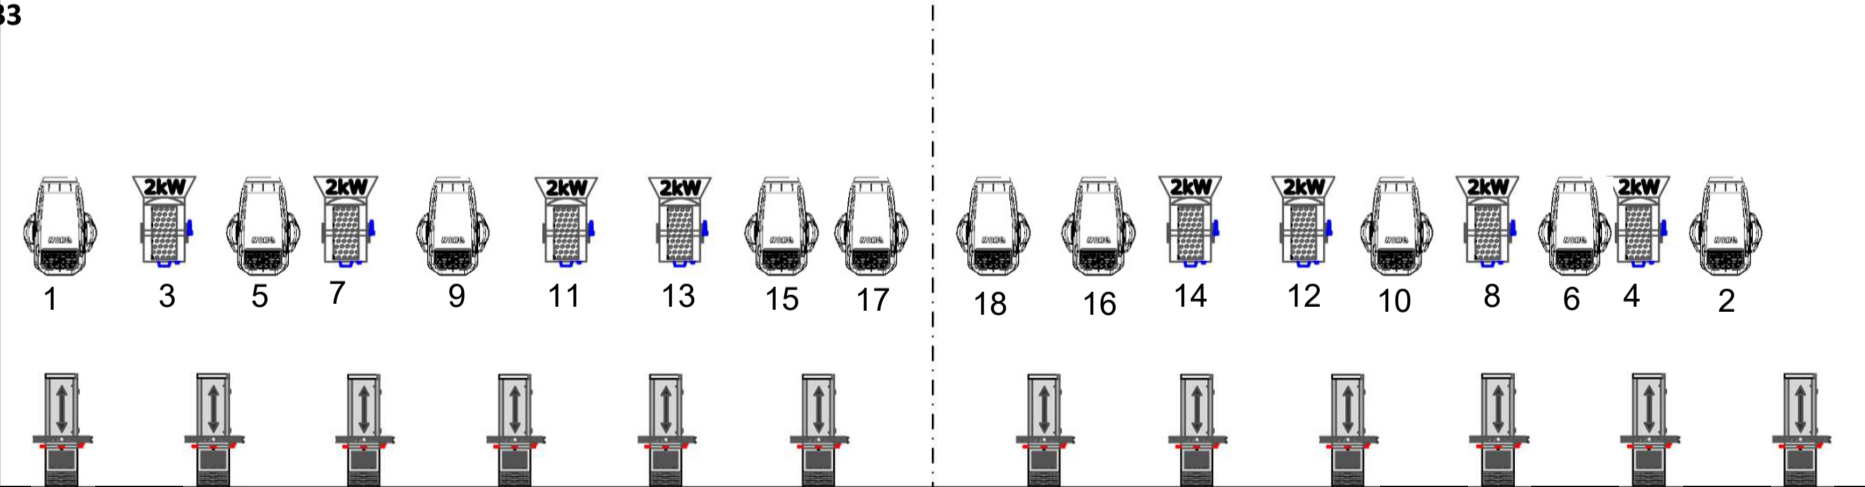

19 21 23 25 27 29 30 28 26 24 22 20

2e Zaalbrug

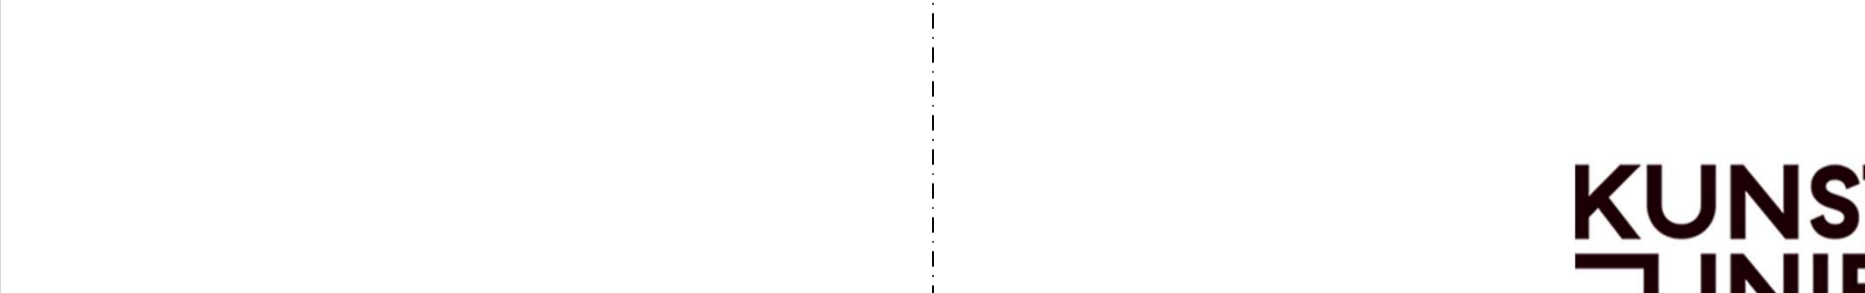

Zaallicht 199
Doek LED: R-297, G-298, B-299
Doek led voor doek tribune
R150 G151, B 152

**KUNST
LINIE**

Lichtplan
Middenzaal
Versie 14-02-2023